



COMUNE DI GERGEI

Provincia del Sud sardegna



RIQUALIFICAZIONE FUNZIONALE E RICONVERSIONE EX SCUOLA MEDIA- REALIZZAZIONE DI UNA STRUTTURA INTEGRATA



PROGETTO DI FATTIBILITA' TECNICO - ECONOMICA




Committente	Comune di Gergei
Il Sindaco	Rossano Zedda
Responsabile del procedimento	Ing. Sara Vinci
Progettista	Arch. Enrico Pedri
Elaborato	Tav.03 STATO DI FATTO Prospetti e sezioni _ Scala 1:100
Data emissione	Aprile 2025
Revisione	Rev.01

ARCHITETTO ENRICO PEDRI


Piazza Battisti 13 39040, Salorno BZ - tel. 3479809673 mail pedrienrico@email.it

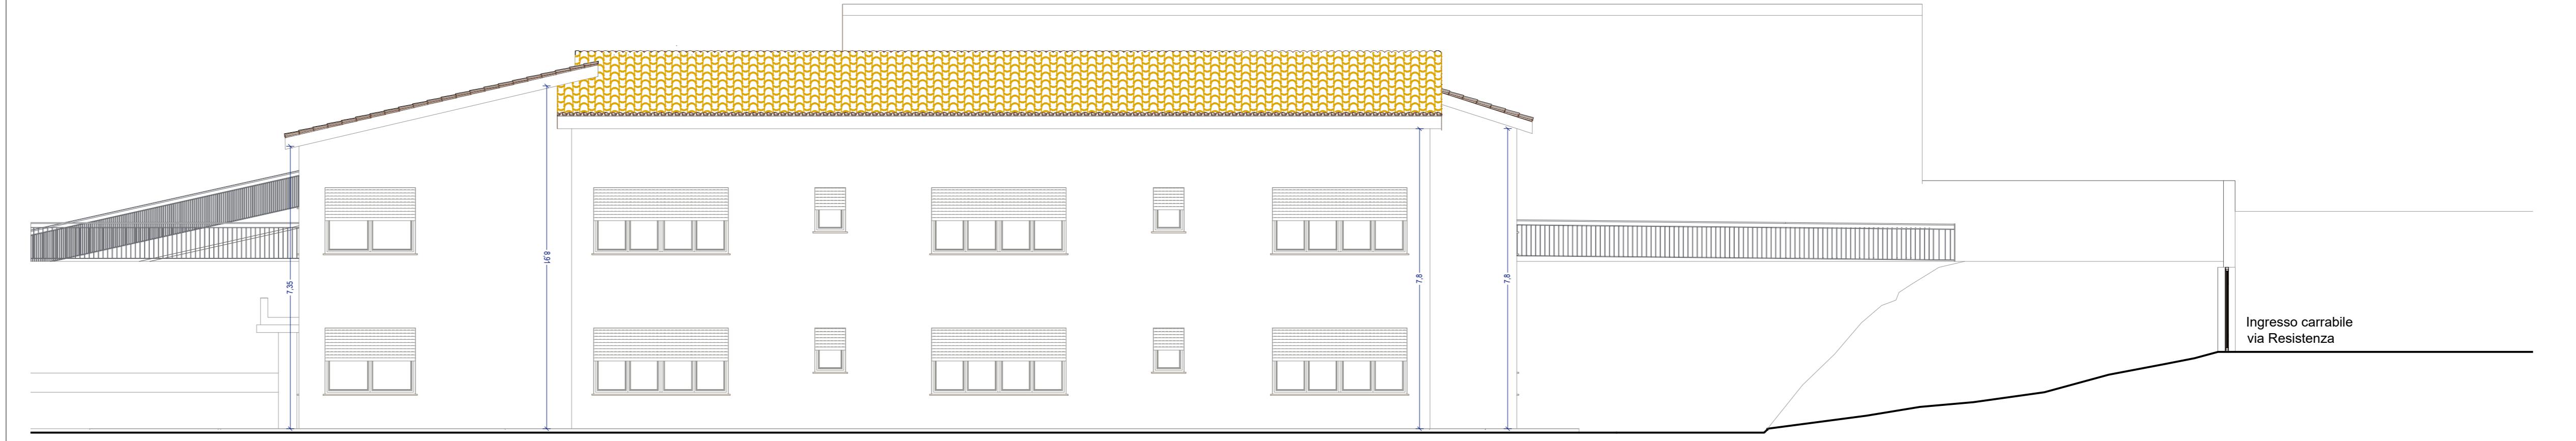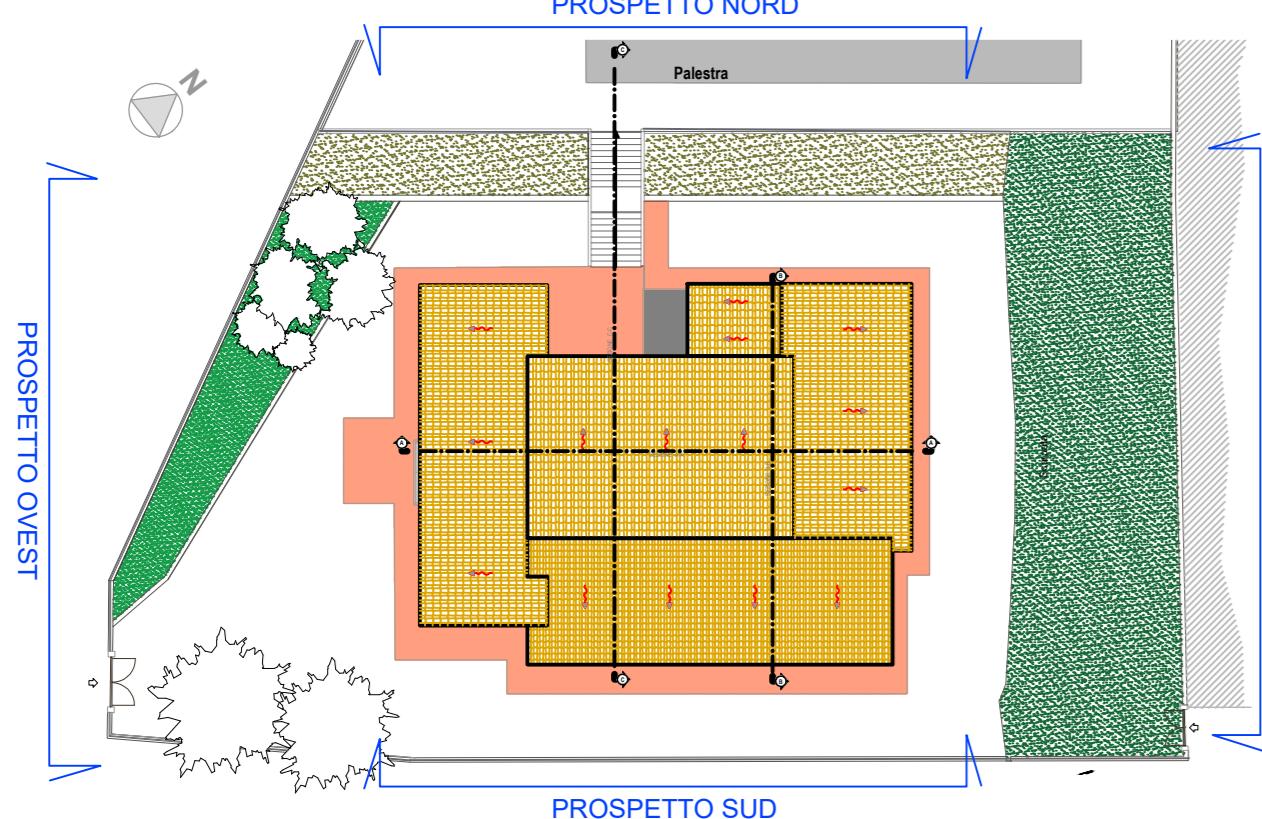


PROSPETTO SU

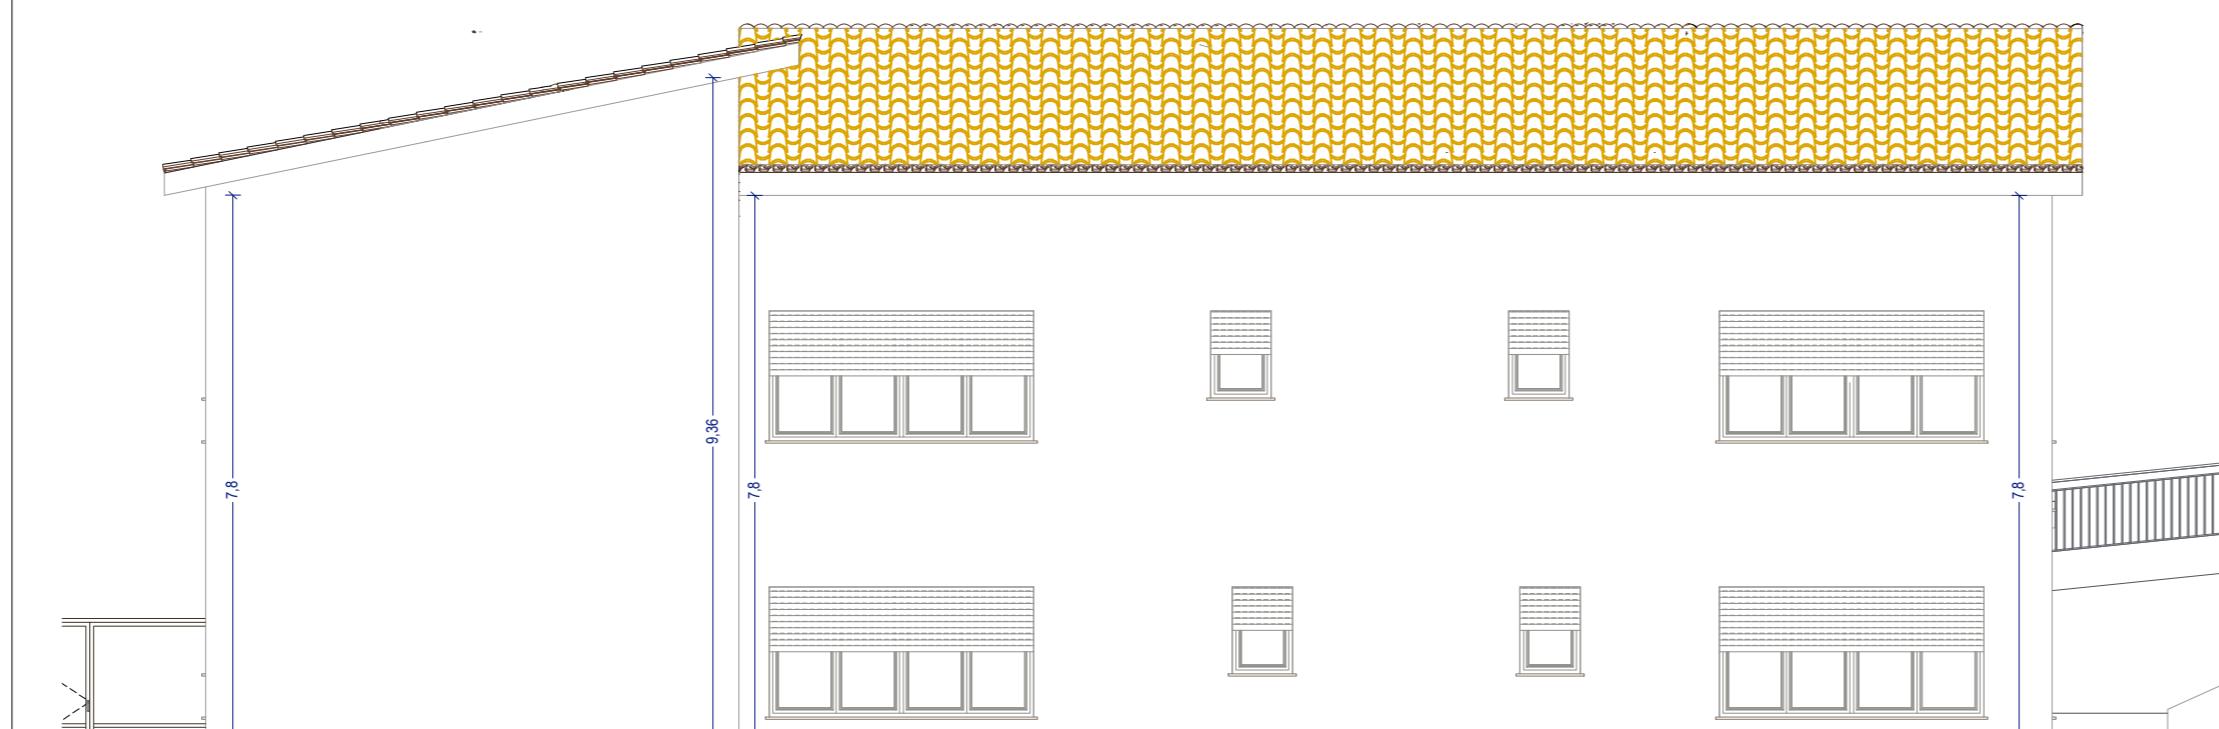


PROSPETTO ES

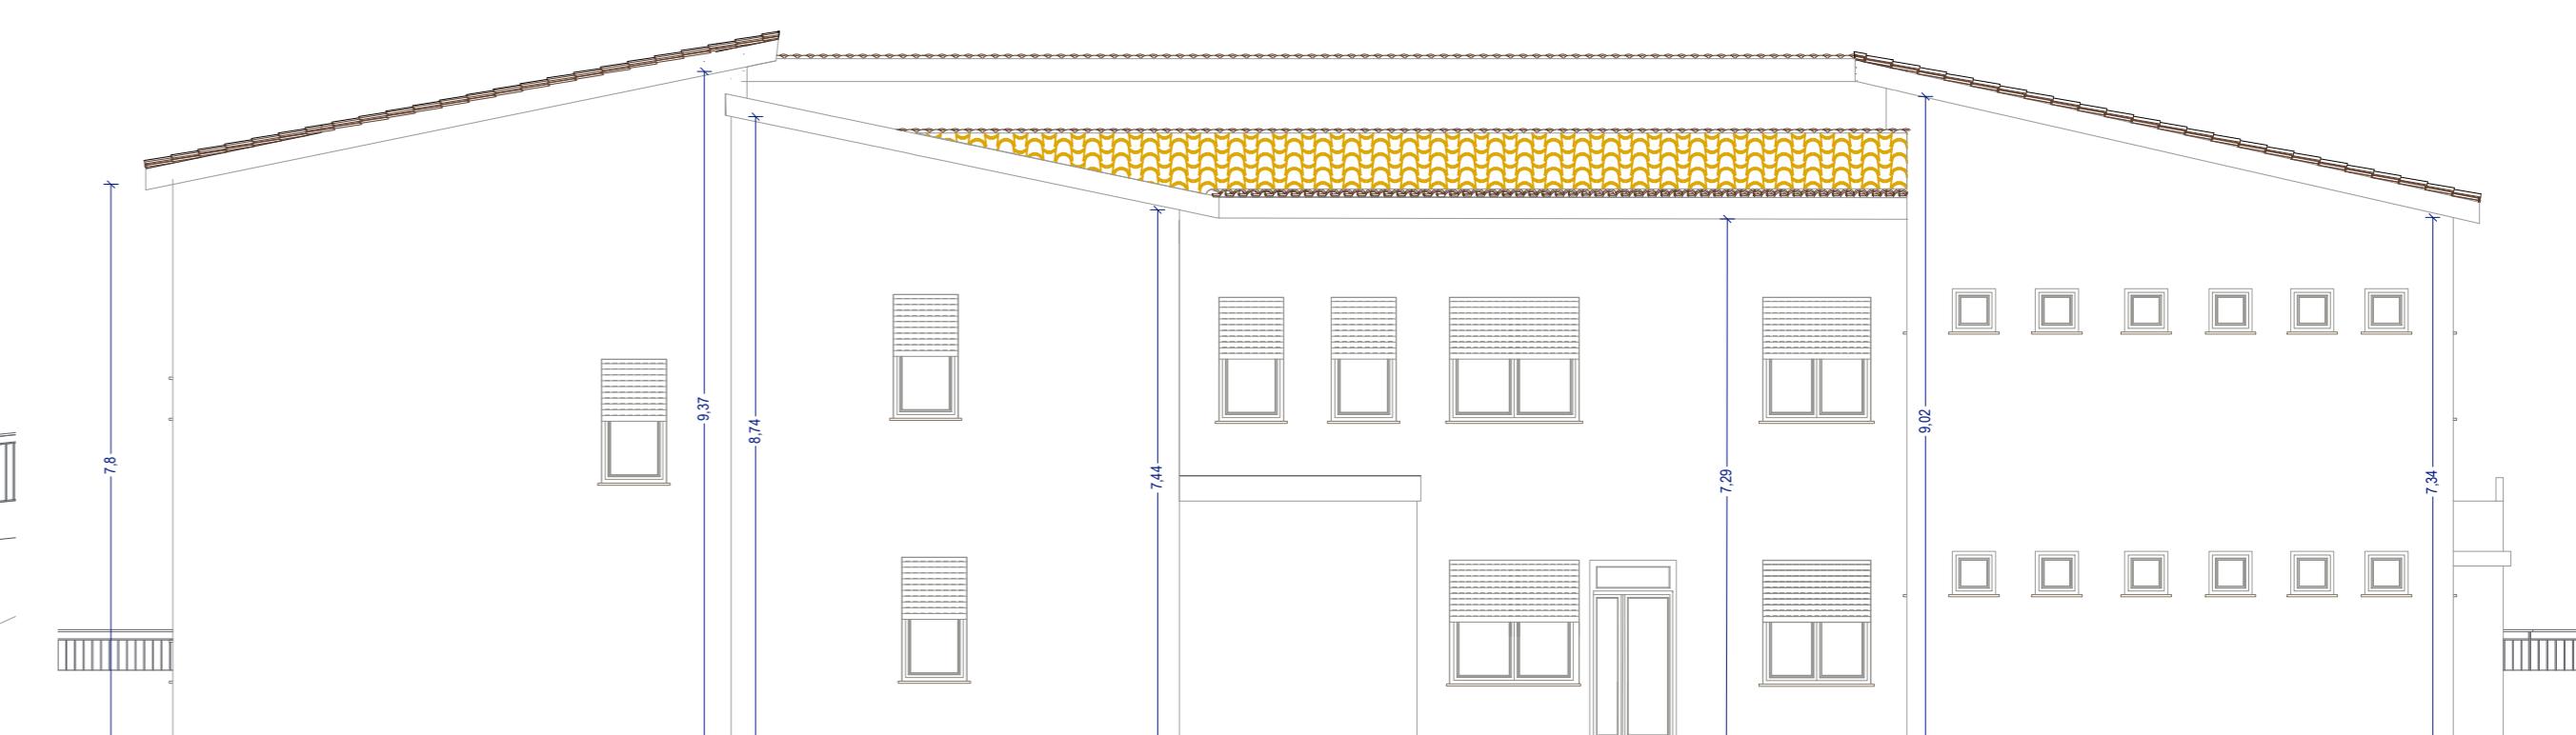


PROSPETTO NORD

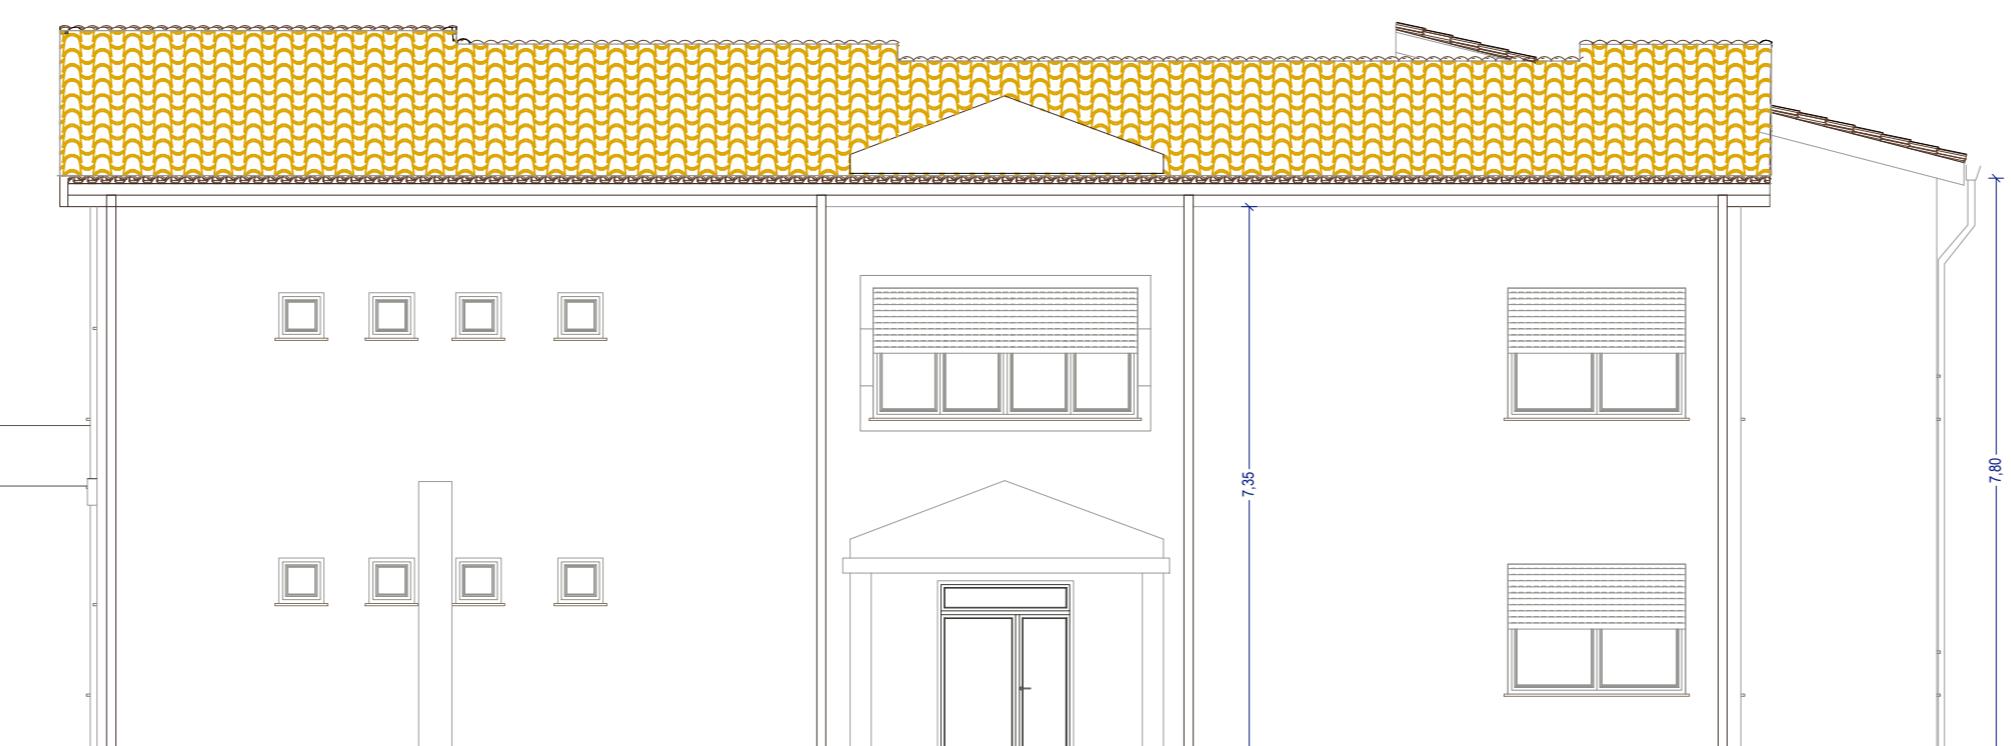


PROSPETTO INVESTIMENTO

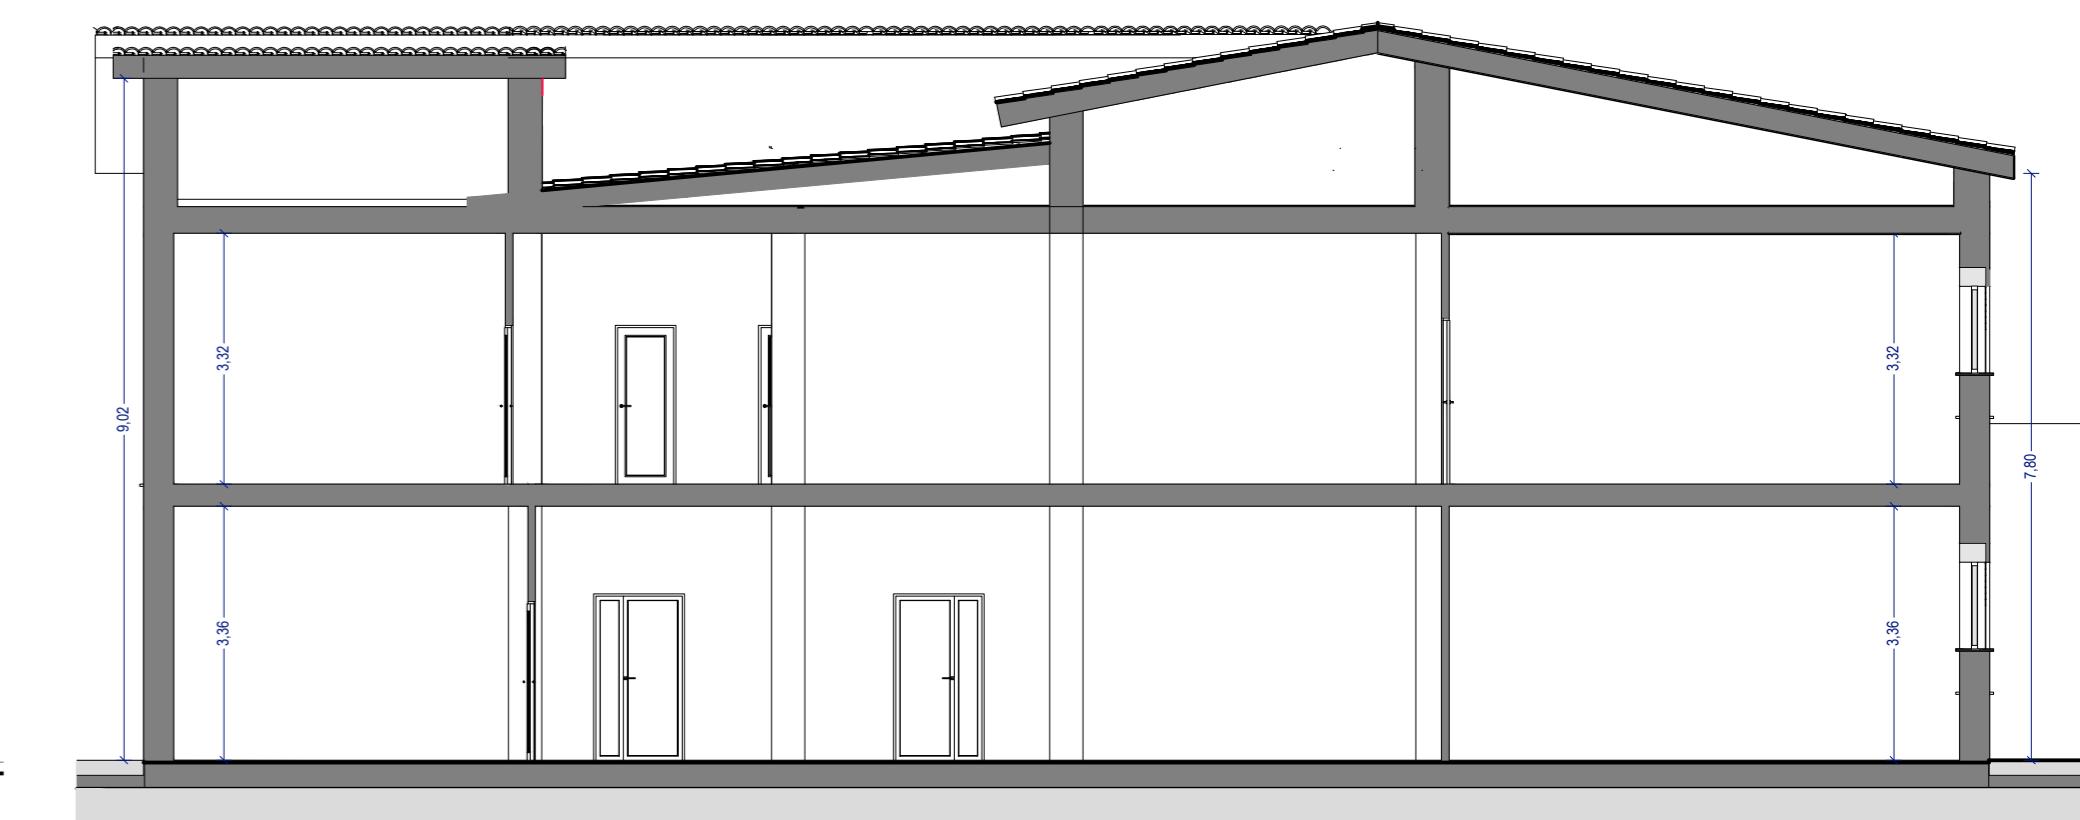


SEZIONE B - B

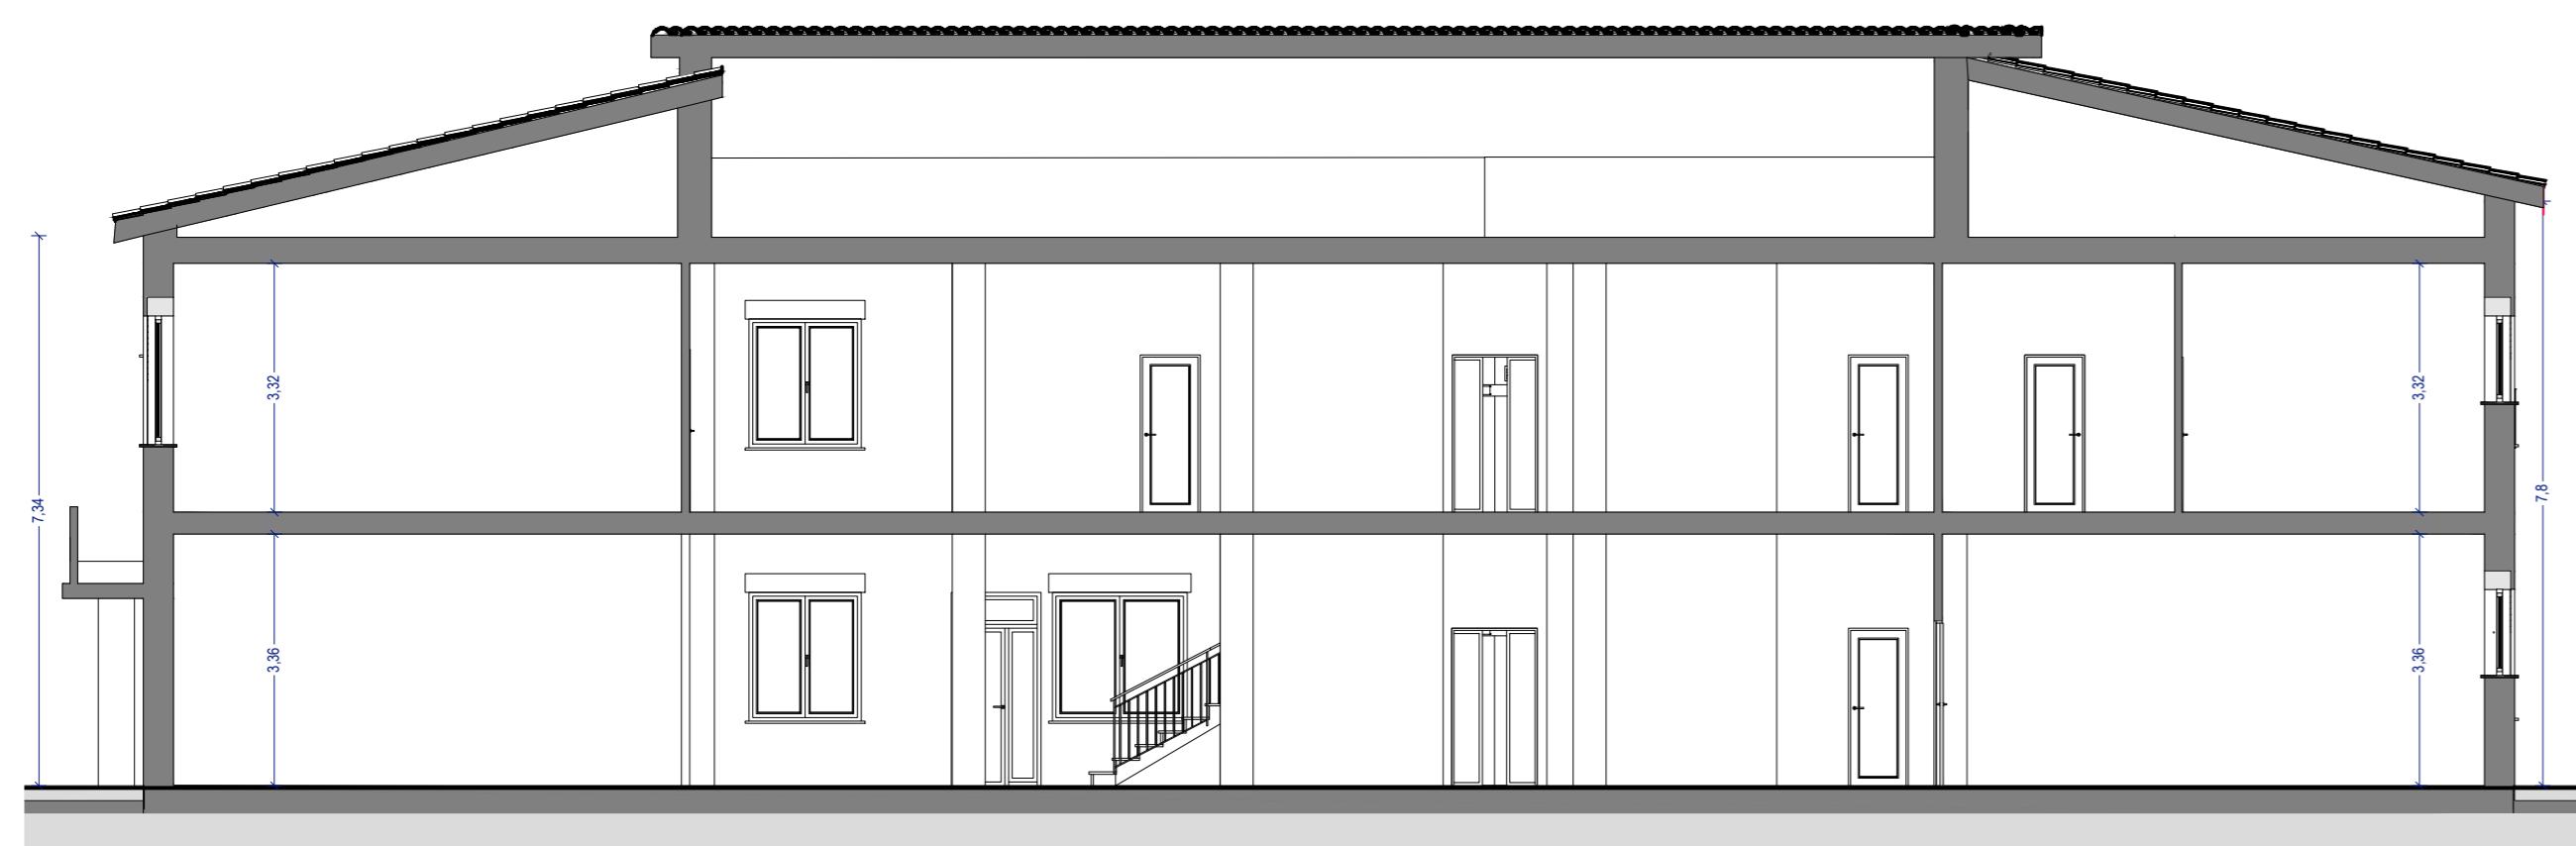

SEZIONE A - A

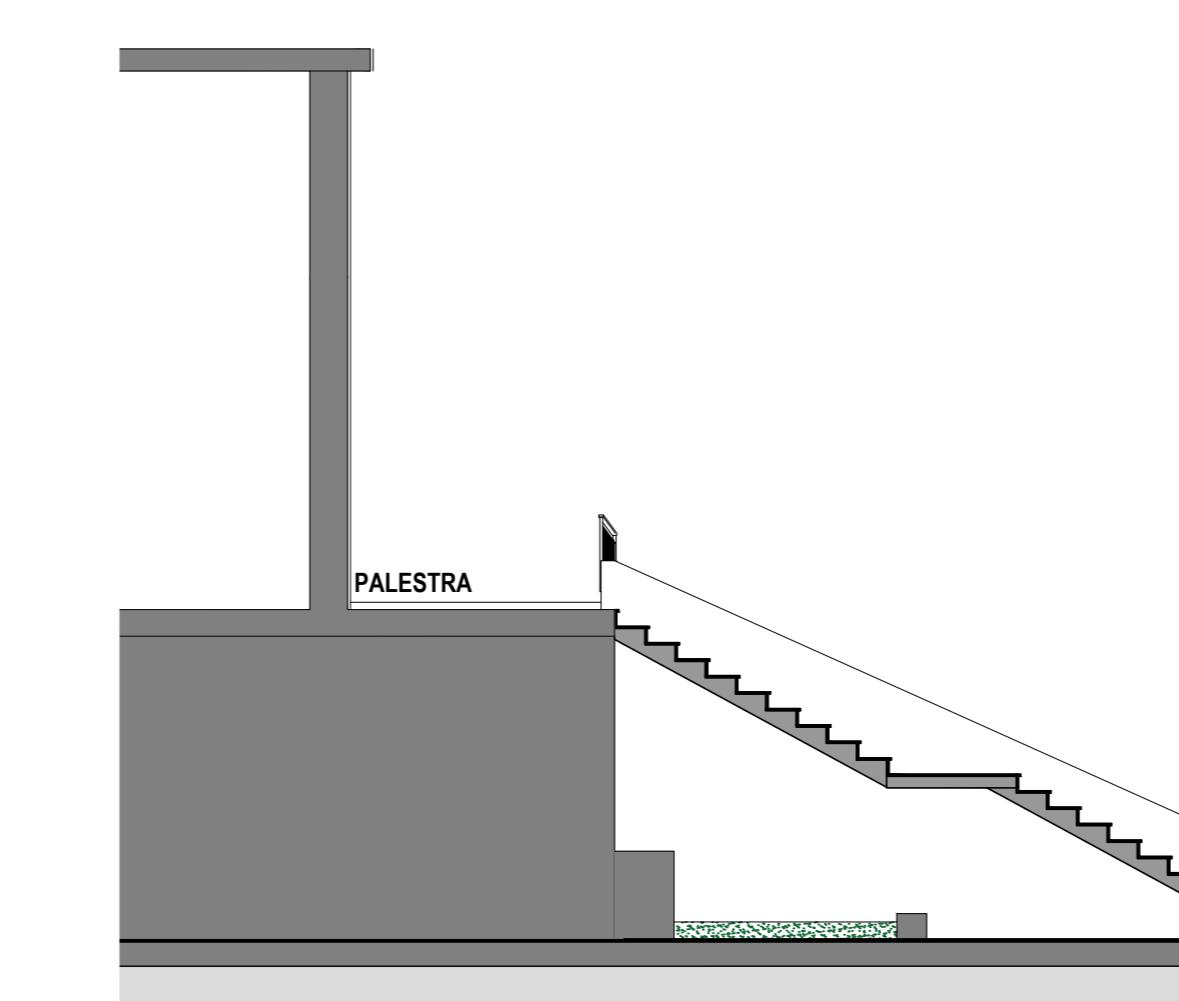

SEZIONE C

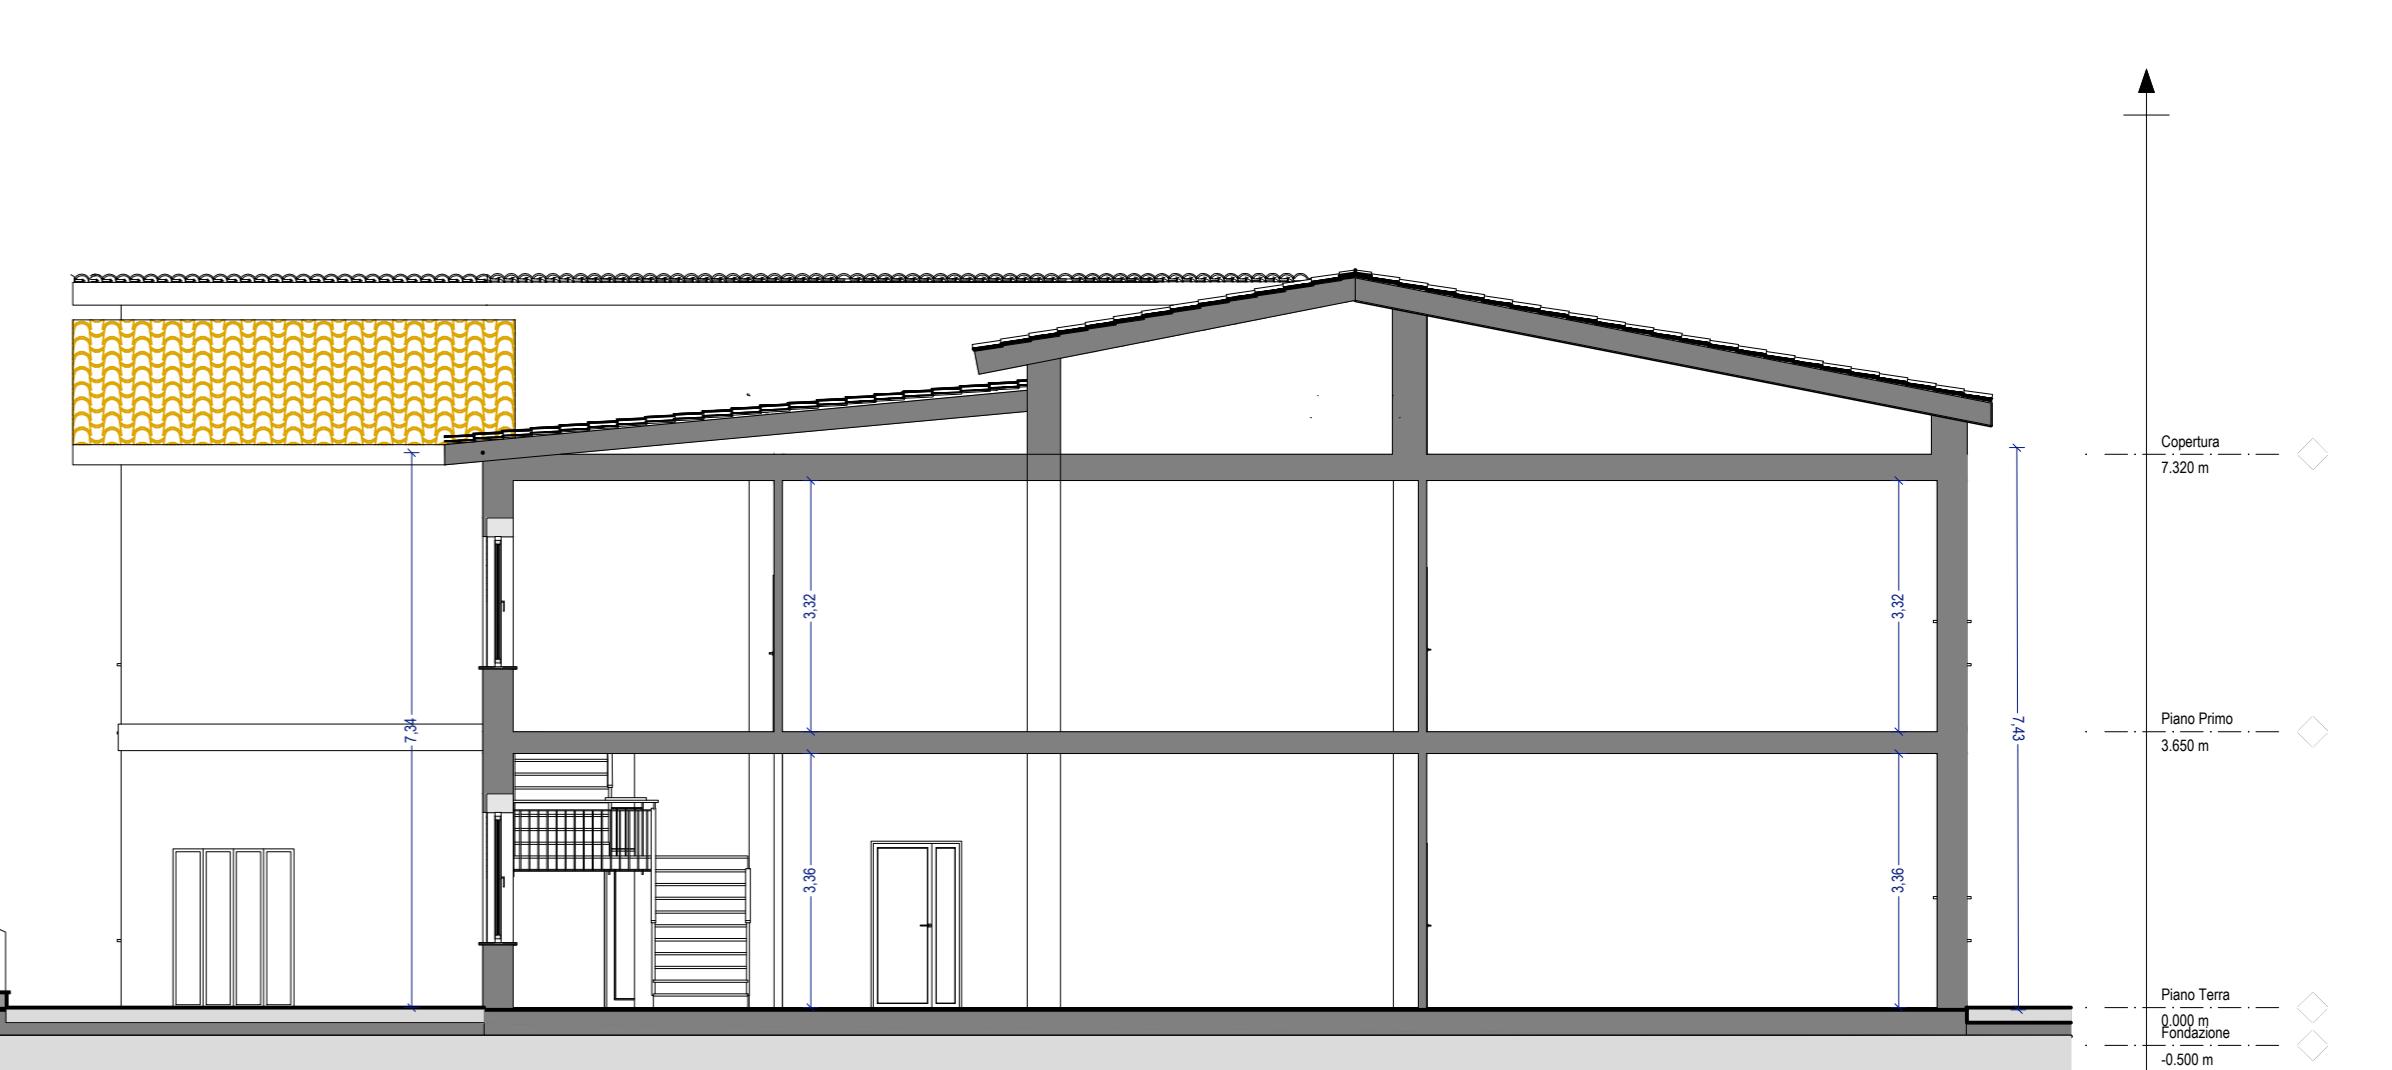

A vertical profile diagram with a central vertical axis. At the top is a north arrow pointing upwards. Below it, a horizontal dashed line marks the 'Copertura' level at '7.320 m'. Further down the axis, another horizontal dashed line marks the 'Piano Primo' level at '3.650 m'. At the bottom, a horizontal dashed line marks the 'Piano Terra' level at '-0.500 m'. A scale bar is located at the bottom right, showing distances from 0 to 10 meters.